



PLAN OF HOARDING
SCALE : 1/2" TO 1'-0"

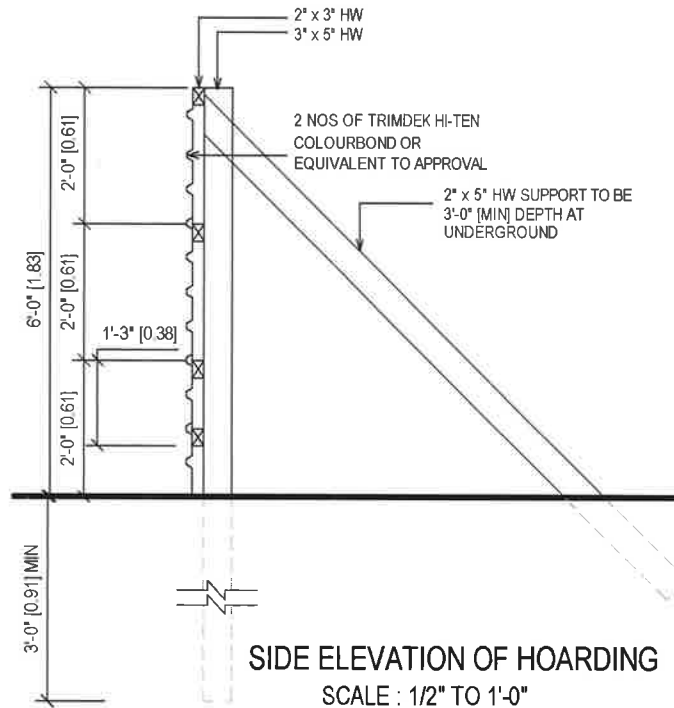

SIDE ELEVATION OF HOARDING
SCALE : 1/2" TO 1'-0"

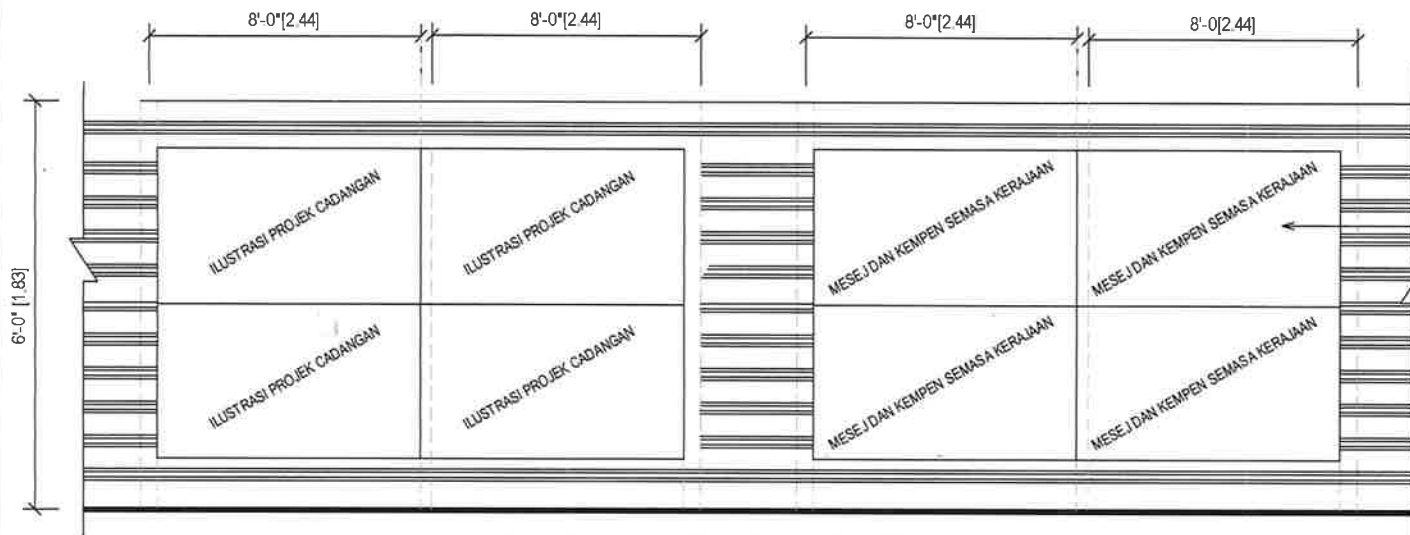

FRONT ELEVATION OF HOARDING
SCALE : 1/2" TO 1'-0"

PRINTED DESIGN
STICKER @ BANNER
(PROPOSED BY PSP)



MAJLIS PERBANDARAN
MANJUNG

TAJUK LUKISAN:

PLAN OF HOARDING
FRONT ELEVATION OF HOARDING
SIDE ELEVATION OF HOARDING

TAJUK PROJEK:

PAPAN DENDENG
[HOARDING]

Scala:		Tarikh:	2015
Dilukis:		Disemak:	

DRAWING NO:

MPM / JBG / PD / A -01 PIN 2021